
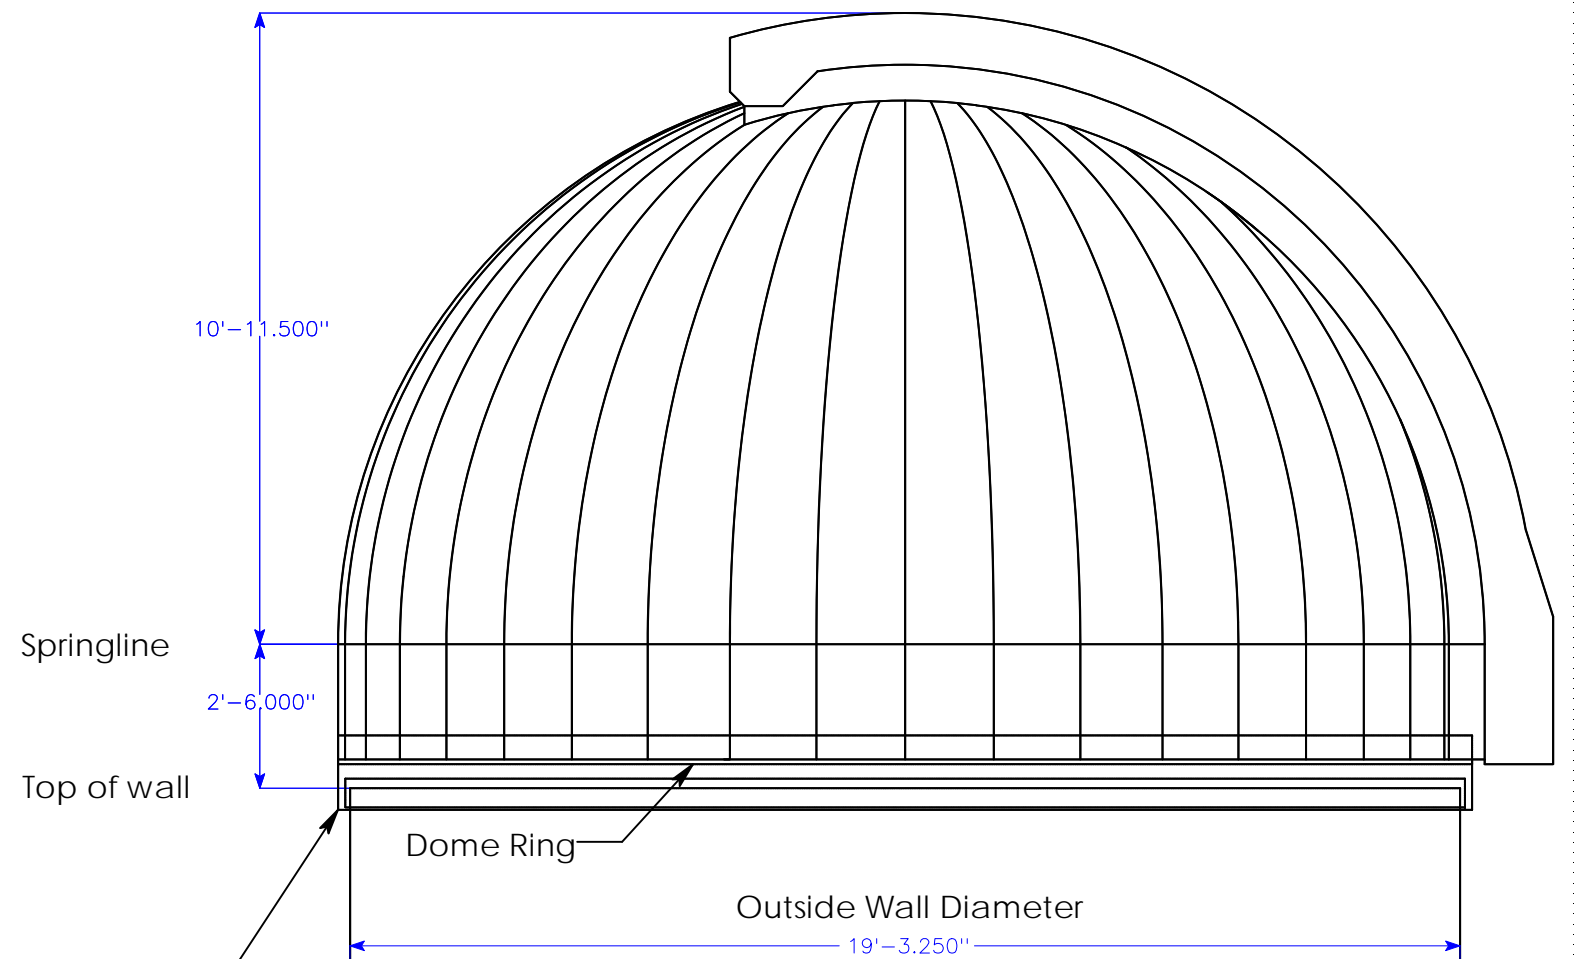


# 6 Meter Elevation

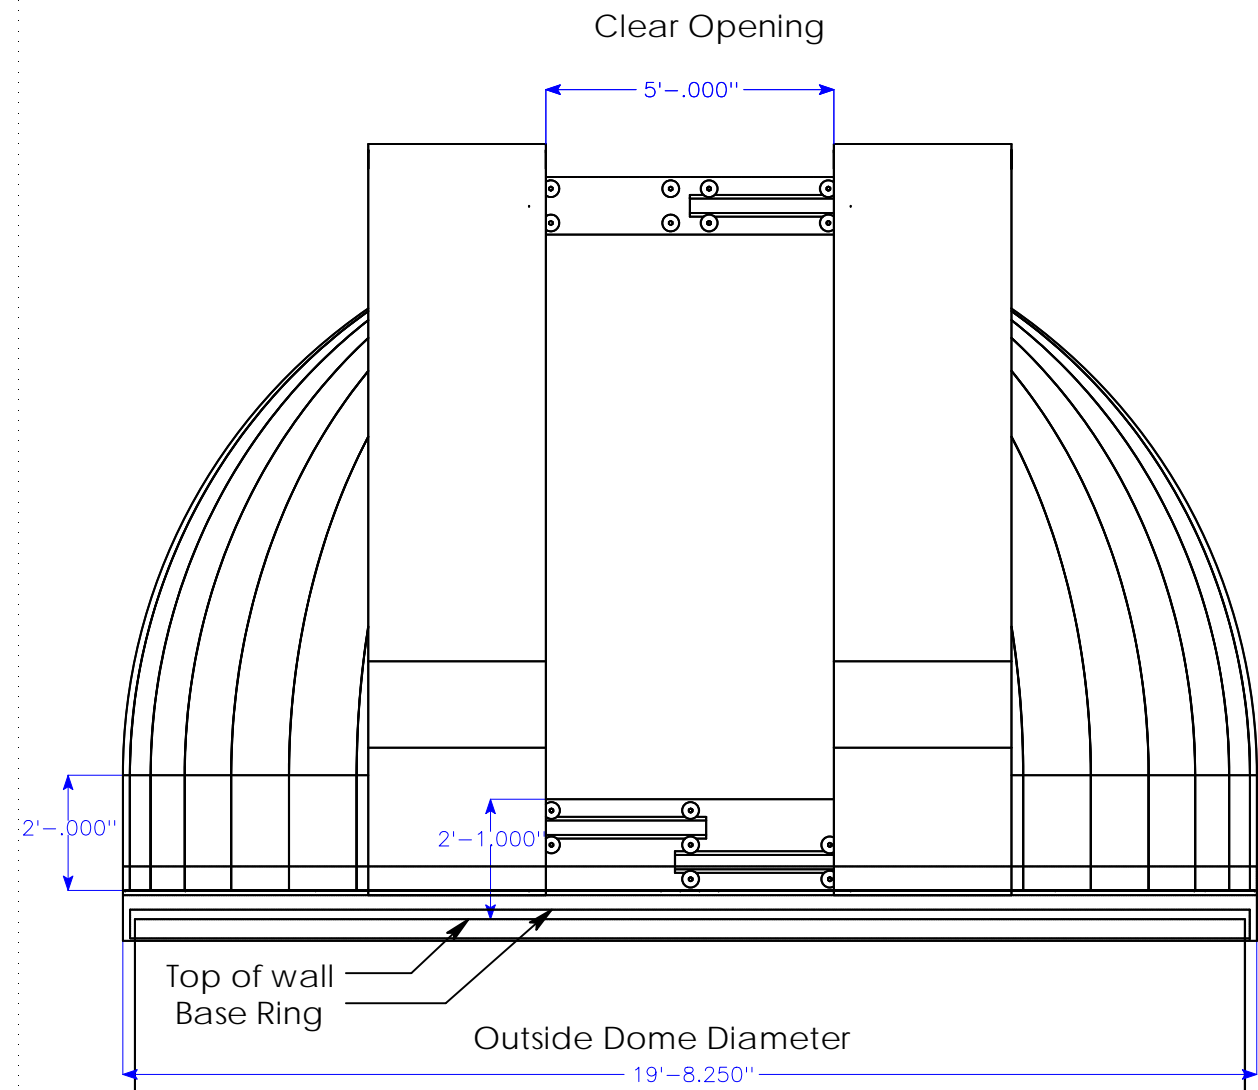

Note: Dome skirt is even with lower edge of base ring.

**Observa-Dome Labs., Inc.**

DETAIL: **6 Meter Elevation**

CLIENT: **Brashear LP/Table Mountain Observatory  
Building TM-29**

DRAWING NUMBER:	SCALE:	DATE / REV
<b>OBD 6M 100</b>	<b>1:40</b>	<b>05/29/01</b>