


3.5 Meter Observa-Dome Plan View

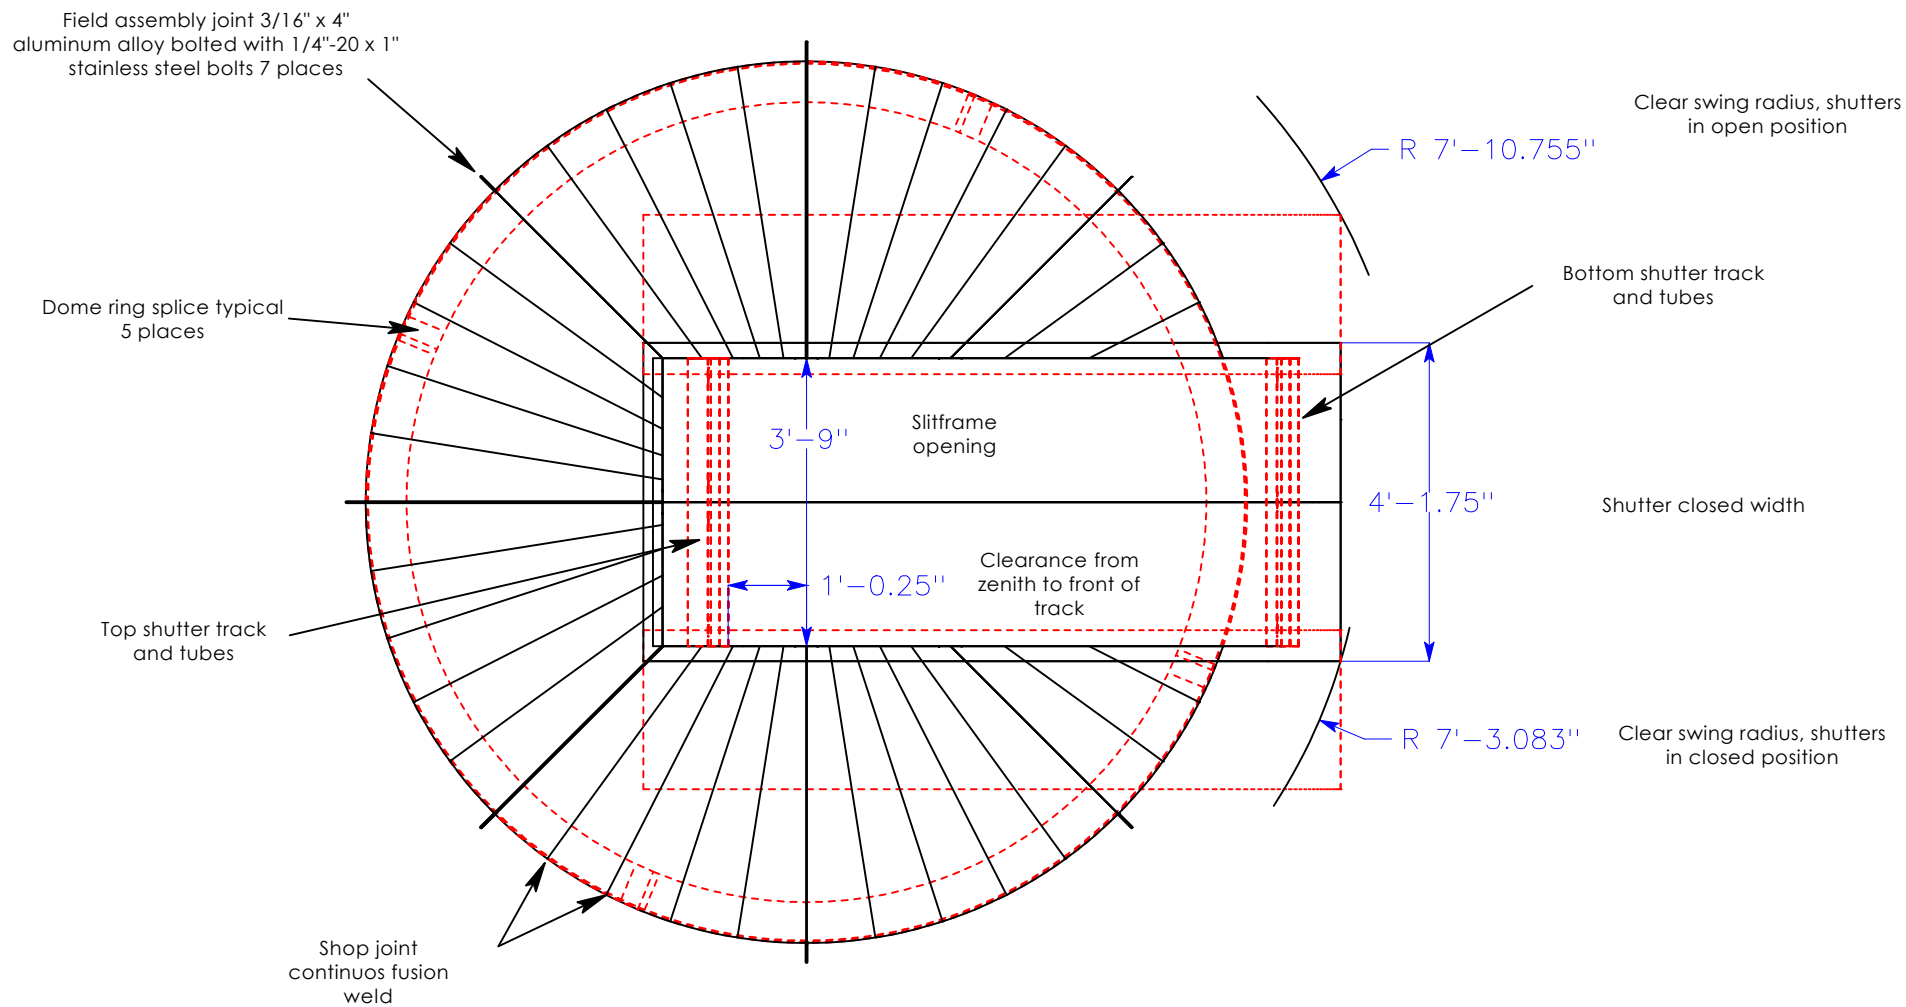

Observa-Dome Labs, Inc
 371 Commerce Park Drive
 Jackson, MS 39213
 1-800-647-5364
 observa-dome.com

	Name	Date	Title	3.5 Meter Plan View	Date	February 23, 2004	Scale
Created By	JJ	2/23/04					
Checked By	RC	2/23/04	Drawing No.	OBD 3.5 101	Revised		1:30